
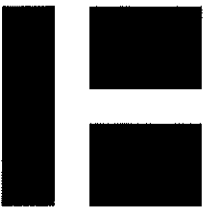


NOTES:

- EXISTING SITE FEATURES SHOWN ON THIS SHEET ARE BASED UPON AN AERIAL PHOTOGRAPH TAKEN FROM GOOGLE EARTH, DATED JULY 7, 2019, AND ORIGINAL CONDITIONS FILES PROVIDED BY THE TOWN OF CHESTER.
- APPROXIMATE LOCATIONS OF EXISTING CATCH BASINS IS BASED UPON SITE VISIT CONDUCTED ON OCTOBER 23, 2019. LOCATIONS SHALL BE DETERMINED BASED UPON FIELD VERIFICATION AND EXISTING CONDITIONS SURVEY TO BE CONDUCTED AT A FUTURE DATE.

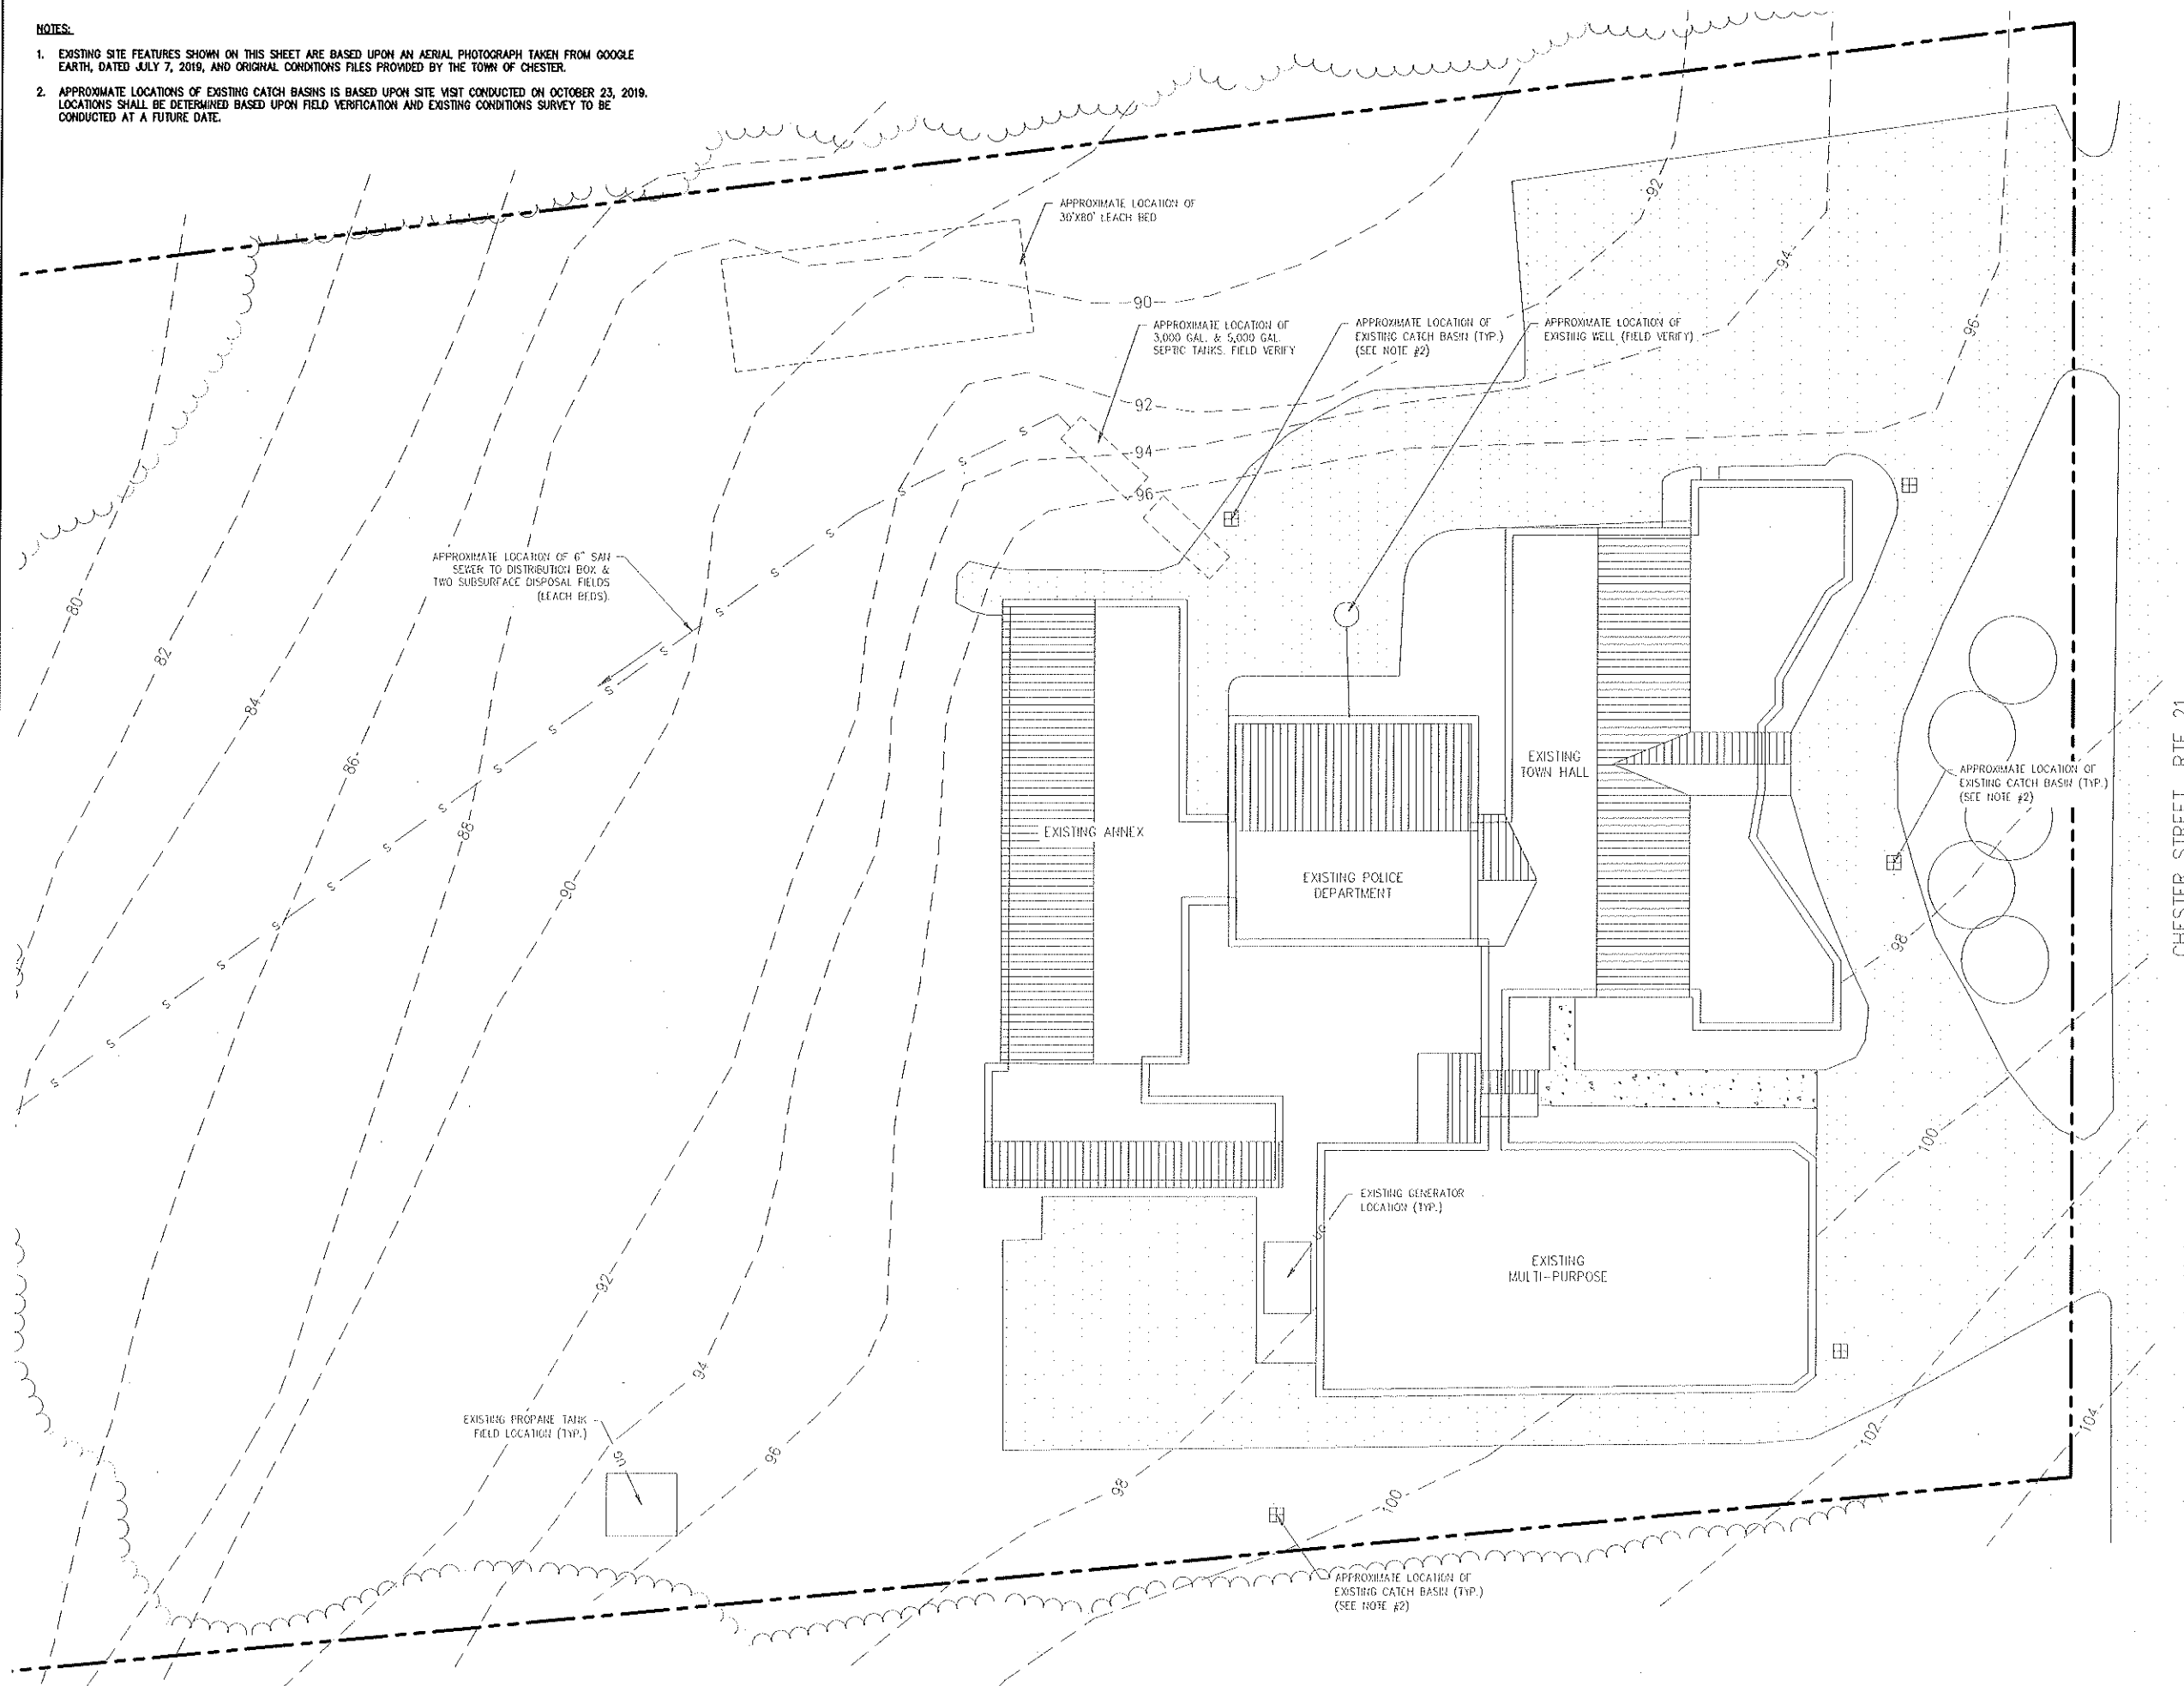

HARRIMAN


AUBURN PORTLAND PORTSMOUTH BOSTON

CHESTER POLICE DEPARTMENT


CHESTER, NEW HAMPSHIRE

Harriman Project No. 19539

Key Plan

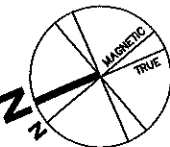

GRAPHIC SCALE

 

Issues and Revisions

Date Description

PRELIMINARY
NOT FOR
CONSTRUCTION

Drawing Scales

PA/PE: SKF

Drawn By: SKF

© 2019
Harriman Associates

EXISTING SITE
CONDITIONS PLAN

C10.1

1. EXISTING SITE FEATURES SHOWN ON THIS SHEET ARE BASED UPON AN AERIAL PHOTOGRAPH TAKEN FROM GOOGLE EARTH, DATED JULY 7, 2019, AND ORIGINAL CONDITIONS FILES PROVIDED BY THE TOWN OF CHESTER.

2. PROPOSED RETAINING WALLS SHALL BE DESIGNED AND STAMPED BY A STRUCTURAL ENGINEER REGISTERED IN THE STATE OF NEW HAMPSHIRE. EASTERN RETAINING WALL IS ANTICIPATED TO BE APPROXIMATELY 400' IN LENGTH, AND ELEVATIONS RANGING FROM 2' (MIN) TO 16' (MAX). WESTERN RETAINING WALL IS ANTICIPATED TO BE APPROXIMATELY 175' IN LENGTH, AND ELEVATIONS RANGING FROM 2' (MIN) TO 5' (MAX).




AUBURN PORTLAND PORTSMOUTH BOSTO

CHESTER POLICE
DEPARTMENT


CHESTER, NEW HAMPSHIRE

Handman Project No.	185
---------------------	-----

Key Point

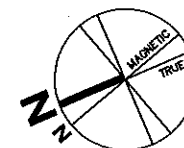

GRAPHIC SCALE

 [illegible]

PRELIMINARY
NOT FOR
CONSTRUCTION



Drawing Scale:		© 2019 Harriman Associates
PA / PE:	SKF	
Drawn By:	SKF	

SITE LAYOUT PLAN

C20.1

NOTES:

1. EXISTING SITE FEATURES SHOWN ON THIS SHEET ARE BASED UPON AN AERIAL PHOTOGRAPH TAKEN FROM GOOGLE EARTH, DATED JULY 7, 2019, AND ORIGINAL CONDITIONS FILES PROVIDED BY THE TOWN OF CHESTER.
2. EXISTING TOPOGRAPHY SHOWN ON THESE PLANS ARE REFERENCED FROM A PLAN TITLED "SEWAGE DISPOSAL SYSTEM FOR: CHESTER ELEMENTARY SCHOOL, SHEET 1 OF 2, PLOT PLAN," PREPARED BY DICKSON HOLDEN AND ASSOCIATES AND DATED IN THE YEAR 1975.
3. PROPOSED TOPOGRAPHY SHOWN ON THIS PLAN HAS BEEN DESIGNED TO MATCH THE REFERENCED PLAN IN NOTE #2. A FIELD SURVEY SHALL BE CONDUCTED IN ORDER TO CONFIRM THE ACCURACY OF THE EXISTING TOPOGRAPHY CONDITIONS SHOWN.

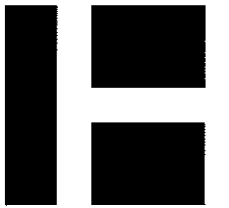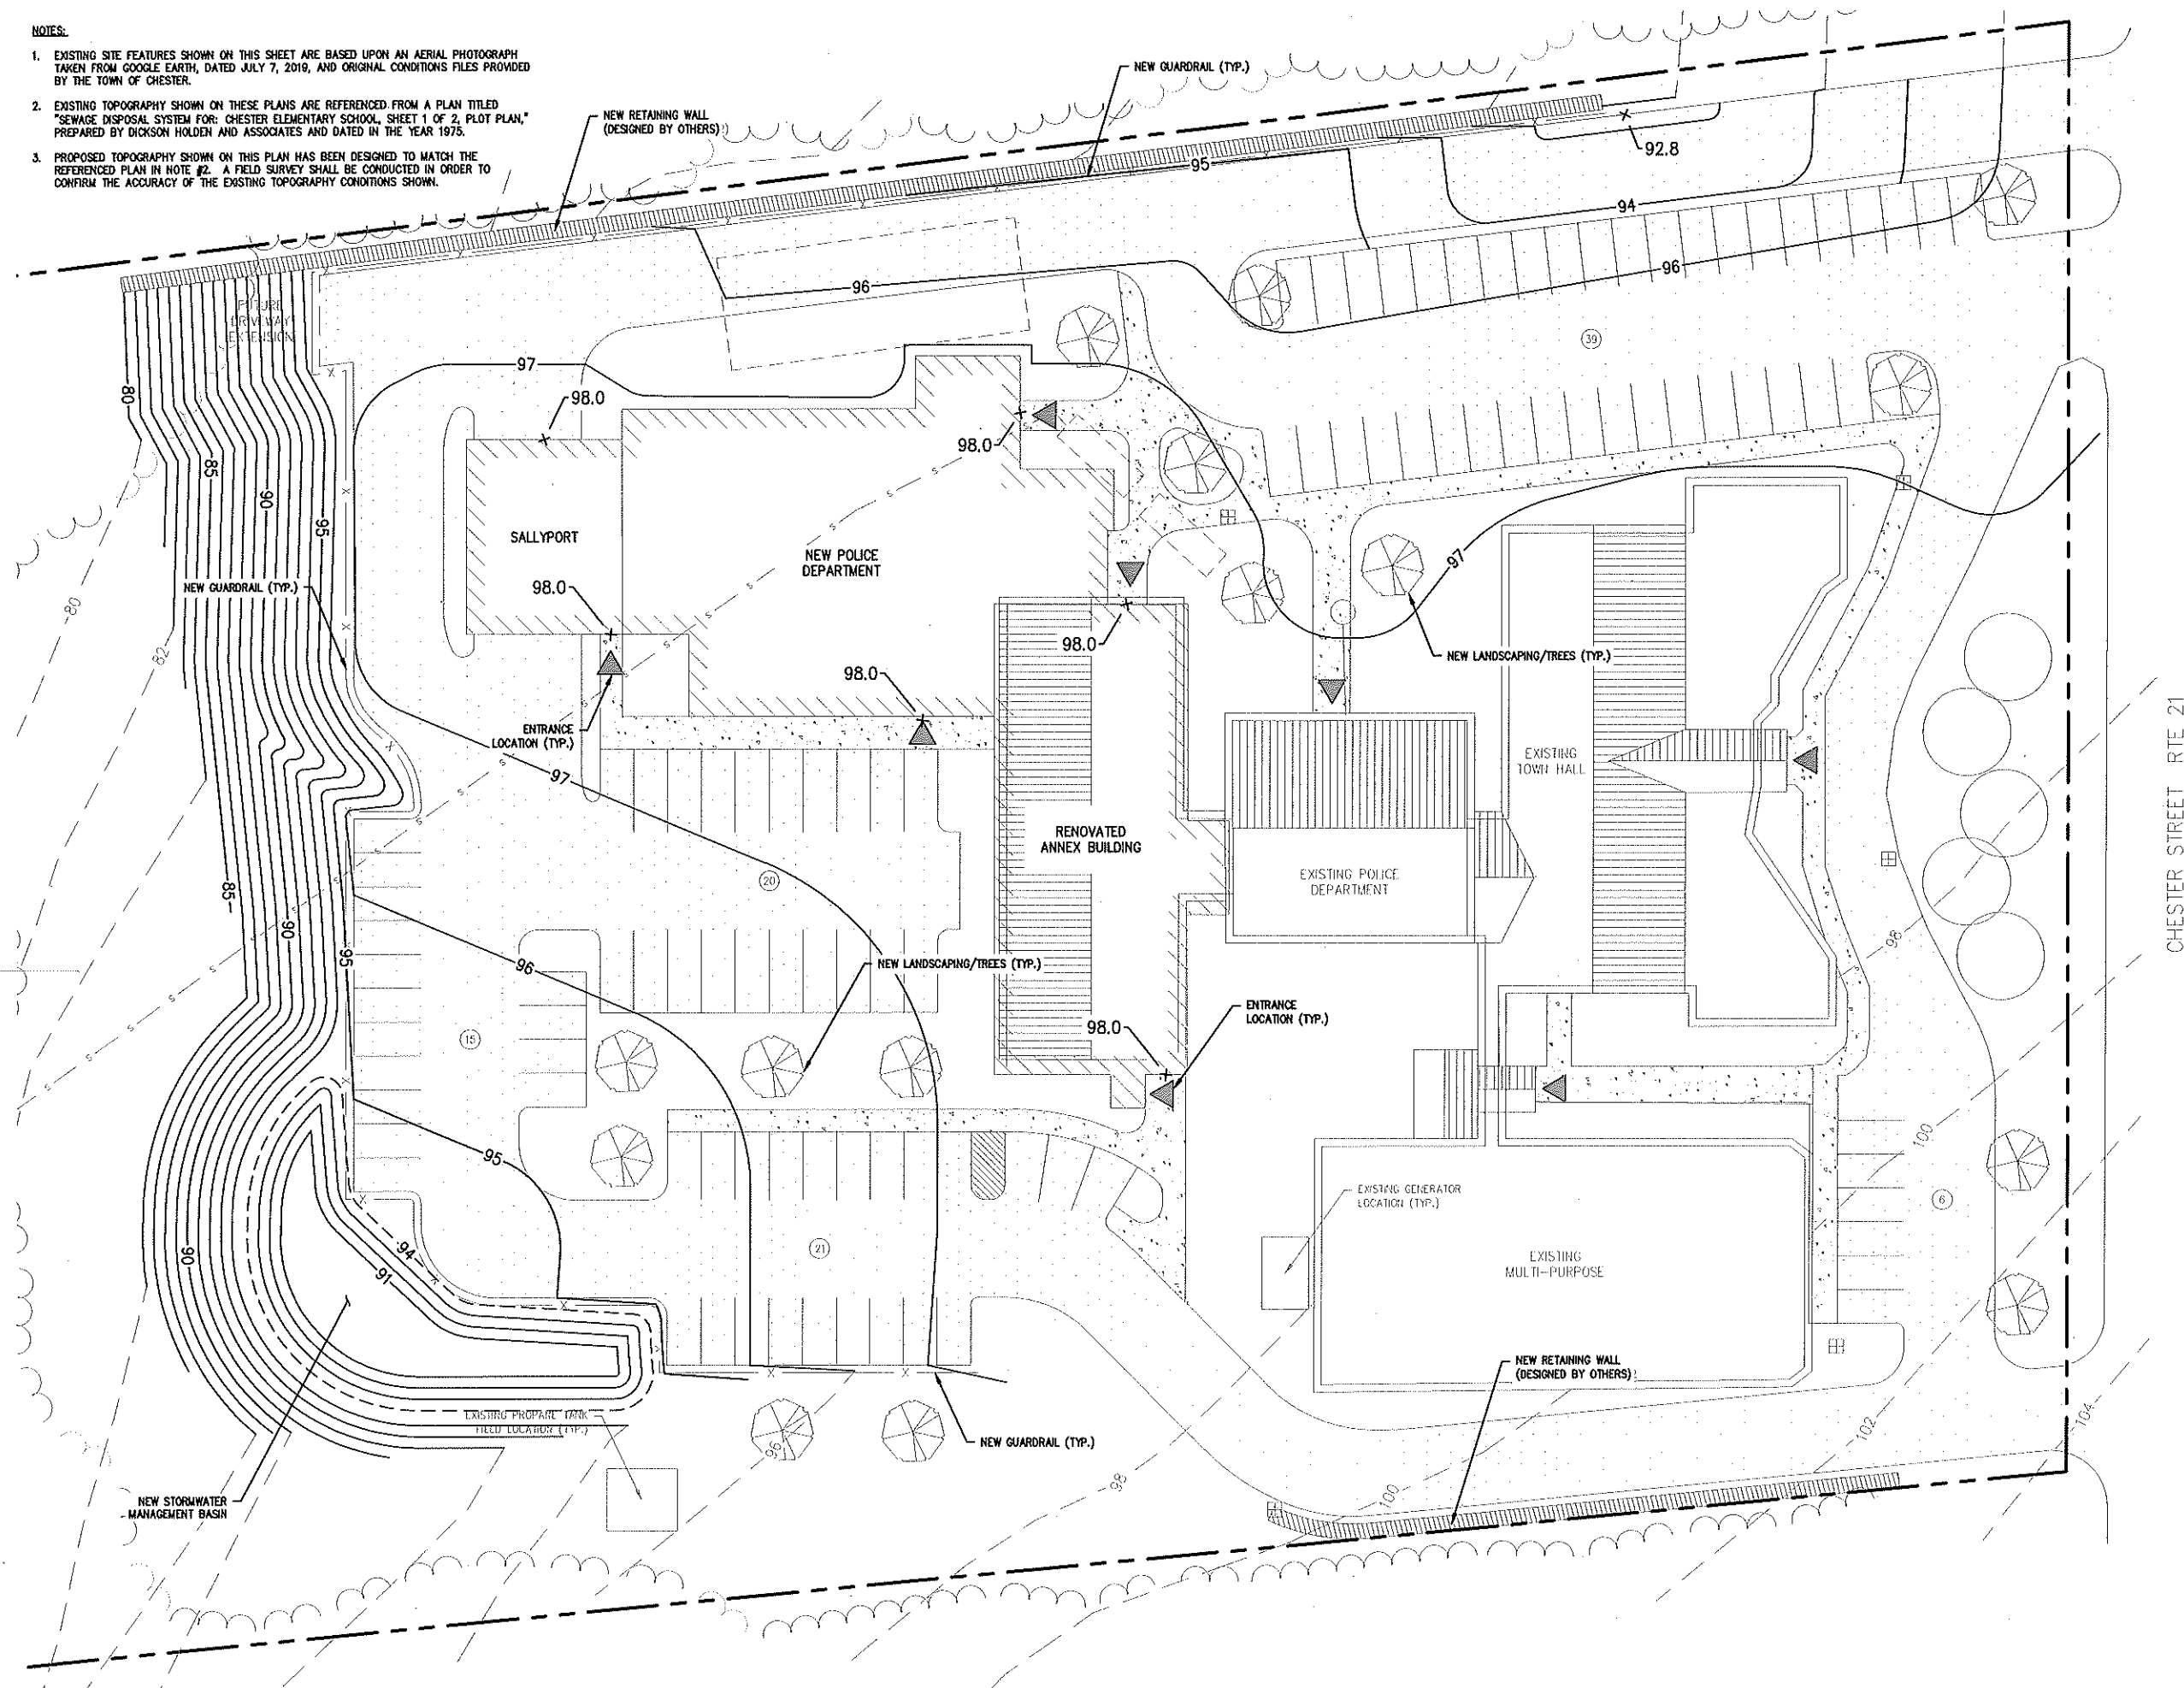

HARRIMAN


AUBURN PORTLAND PORTSMOUTH BOSTON

**CHESTER POLICE
DEPARTMENT**

CHESTER, NEW HAMPSHIRE

Harriman Project No. 18639

Key Plan

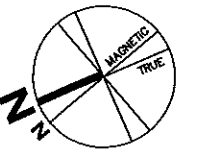

GRAPHIC SCALE

0 10 20 40
(IN FEET)

Issues and Revisions
Date Description

**PRELIMINARY
NOT FOR
CONSTRUCTION**

Drawing Scales

PA/PE: SKF
Drawn By: SKF

© 2019
Harriman Associates

**SITE GRADING AND
EROSION CONTROL PLAN**

C30.1



HARRIMAN


AUBURN BOSTON PORTLAND PORTSMOUTH

CHESTER POLICE DEPARTMENT

CHESTER, NH

Harriman Project No. 18539

Key Plan

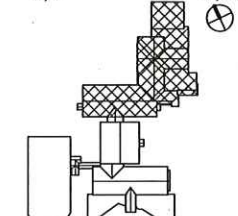


PROGRESS

11/3/2019 4:10:43 PM

Rev Date	Revision Description

PRELIMINARY
NOT FOR
CONSTRUCTION

 

PA/PE: Designer
Drawn By: Author

© 2018
Harriman Associates

FIRST FLOOR PLAN

A10.1

A1 FIRST FLOOR PLAN
SCALE: 1/8" = 1'-0"




CHESTER POLICE
DEPARTMENT

CHESTER, NH

Hardman Project No.	1853
---------------------	------

Key Plan Proj North

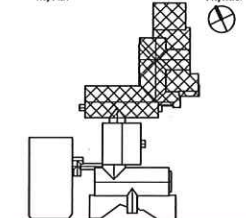


PROGRESS

11/3/2019 4:10:49 PM

[illegible]


PRELIMINARY
NOT FOR
CONSTRUCTION

 

PA/PE: Designer	© 2018 Harriman Associates
Drawn By: Author	


ROOF PLAN

A15.1

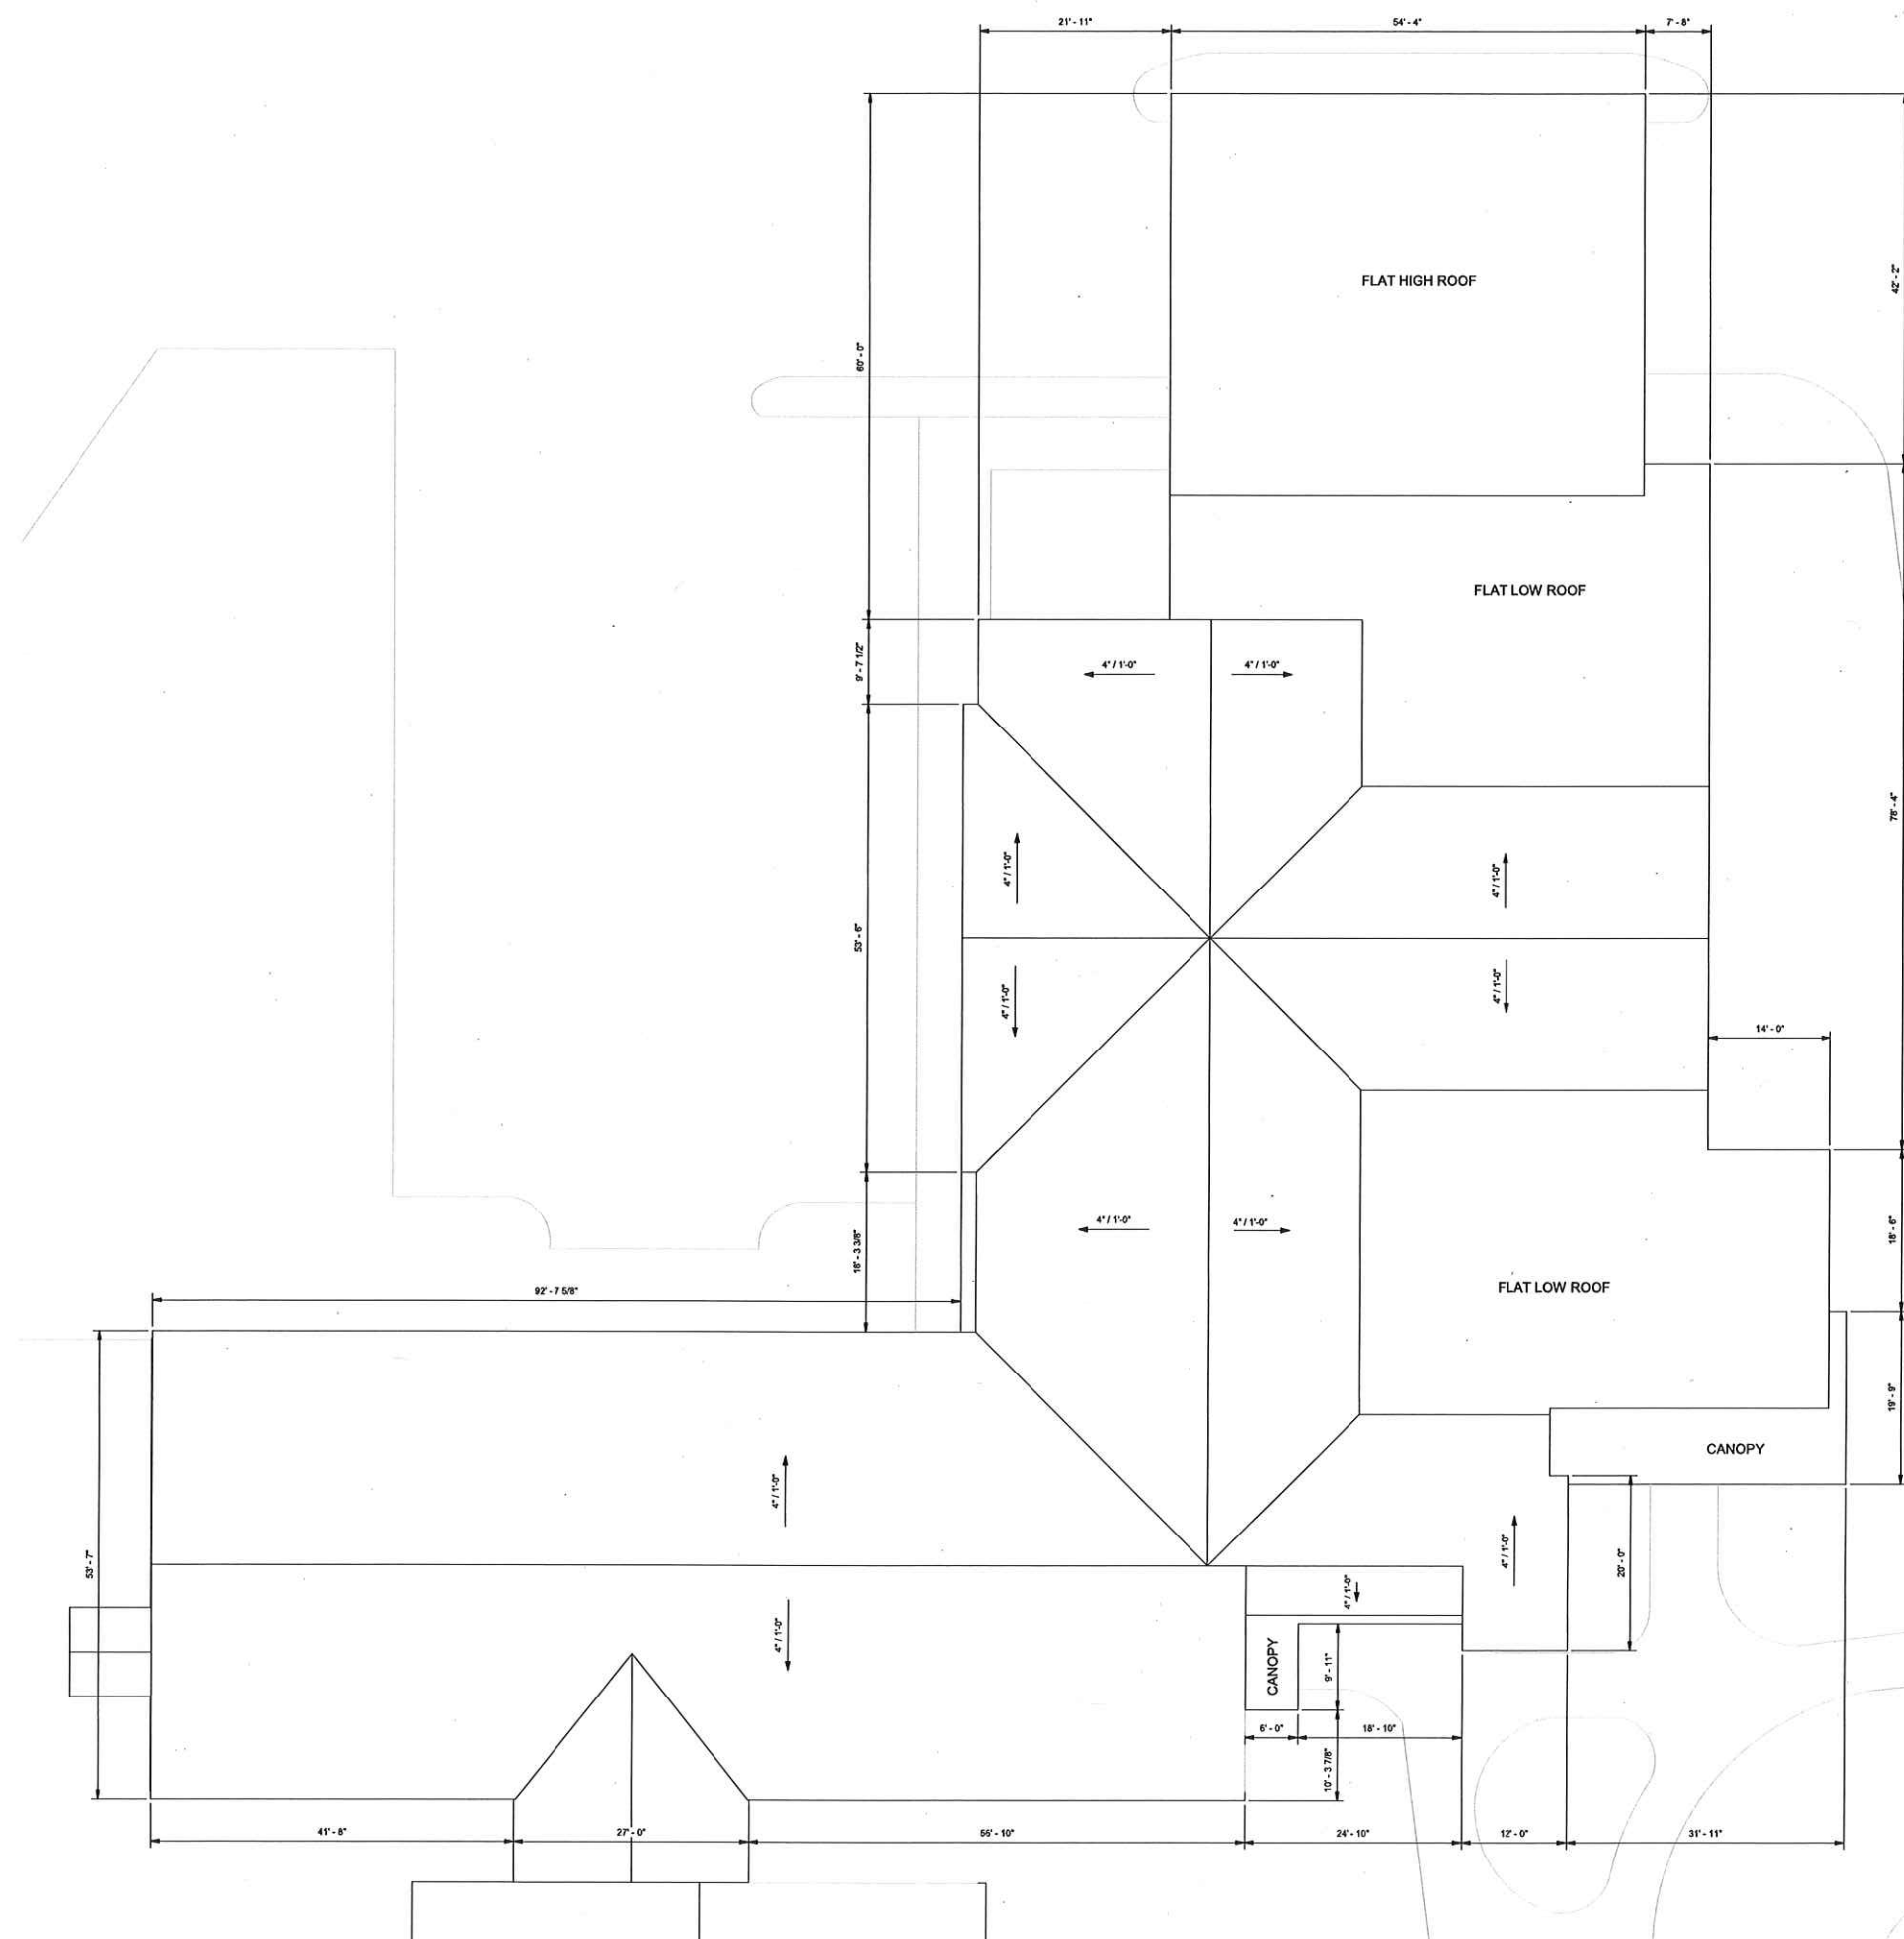

CHESTER POLICE
DEPARTMENT

CHESTER, NH

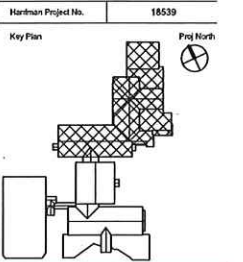


PROGRESS

11/3/2019 4:10:55 PM

Rev Date	Revision Description


PRELIMINARY
NOT FOR
CONSTRUCTION

 


PA/FE: Designer © 2018
Drawn By: Author Harriman Associates

EXTERIOR ELEVATIONS


A20.1

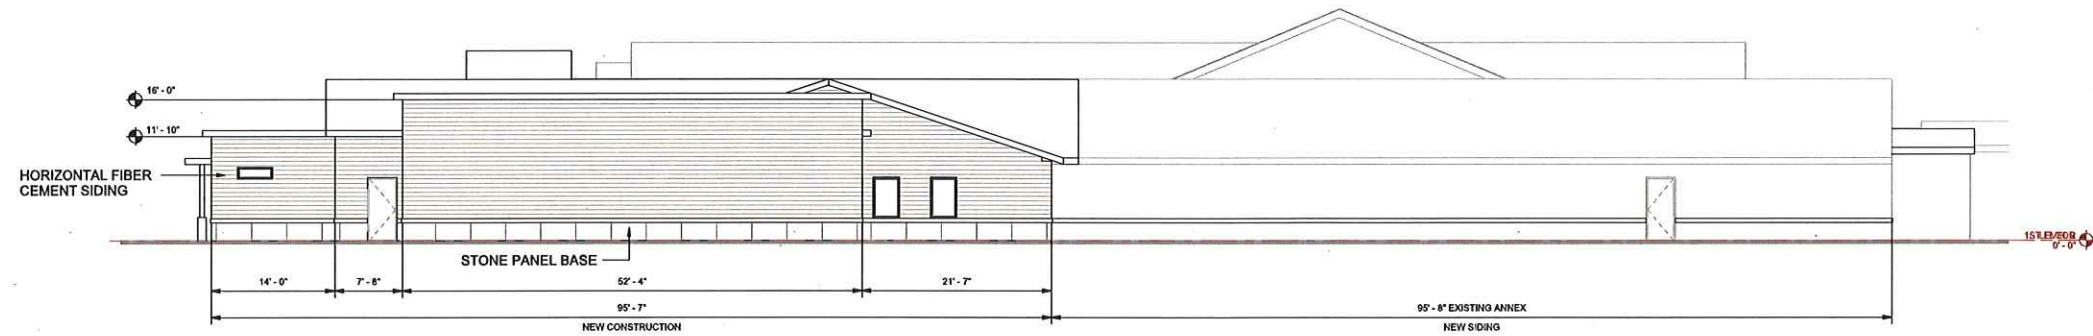


D1 NORTH EXTERIOR ELEVATION
SCALE: 1/8" = 1'-0"

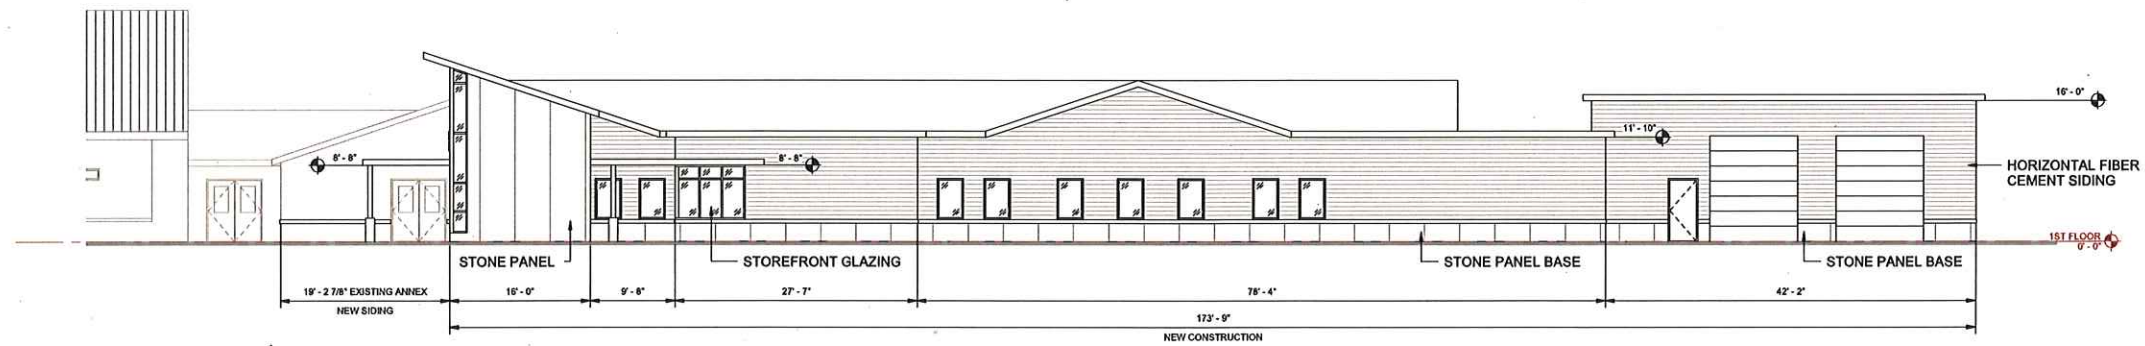

C1 EAST EXTERIOR ELEVATION
SCALE: 1/8" = 1'-0"

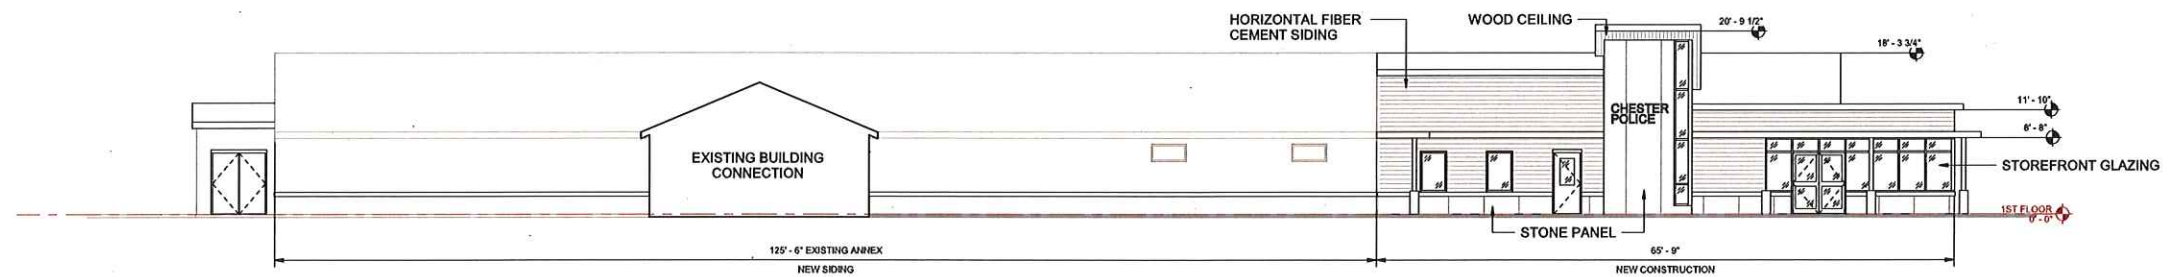

B1 SOUTH EXTERIOR ELEVATION
SCALE: 1/8" = 1'-0"

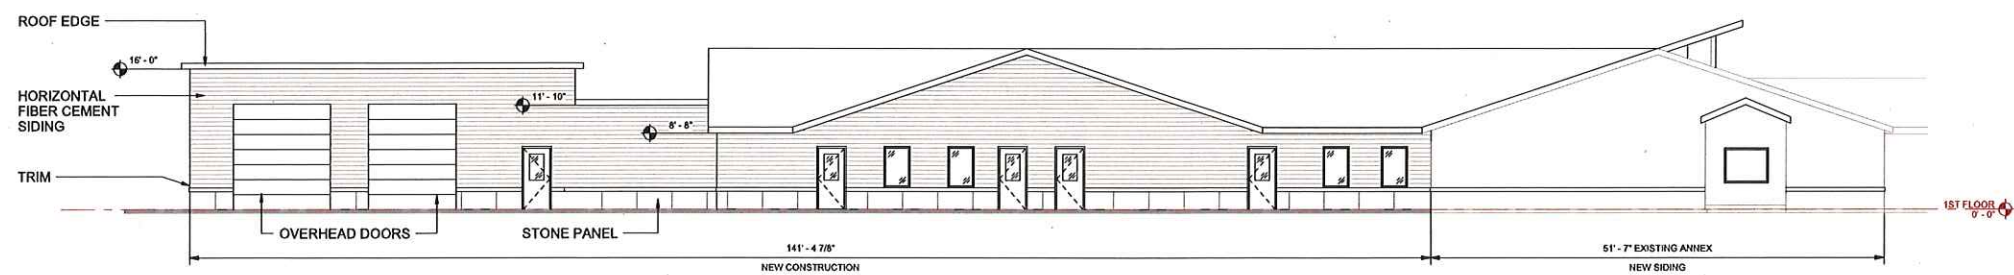

A1 WEST EXTERIOR ELEVATION
SCALE: 1/8" = 1'-0"



HARRIMAN

AUBURN BOSTON PORTLAND PORTSMOUTH

CHESTER POLICE
DEPARTMENT

CHESTER, NH


Harriman Project No. 16539

PROGRESS

11/3/2019 4:11:01 PM

Rev Date	Revision Description


PRELIMINARY
NOT FOR
CONSTRUCTION

 


PA/PE: Designer © 2019
Drawn By: Author Harriman Associates

BUILDING SECTIONS


A25.1

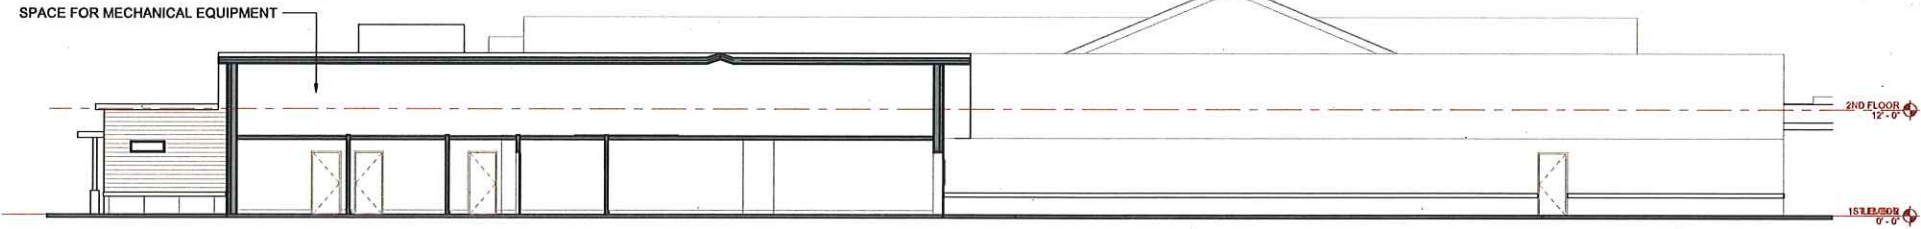


D1 BUILDING SECTION
SCALE: 1/8" = 1'-0"

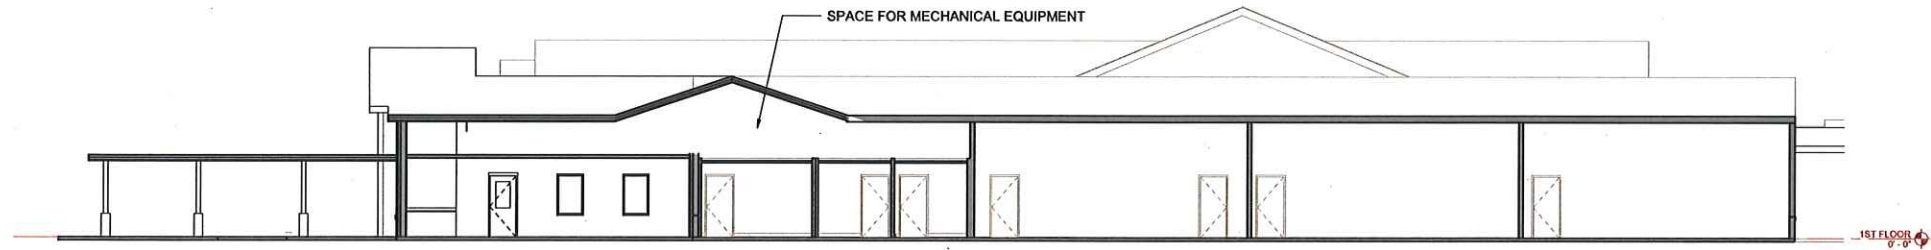

C1 BUILDING SECTION
SCALE: 1/8" = 1'-0"

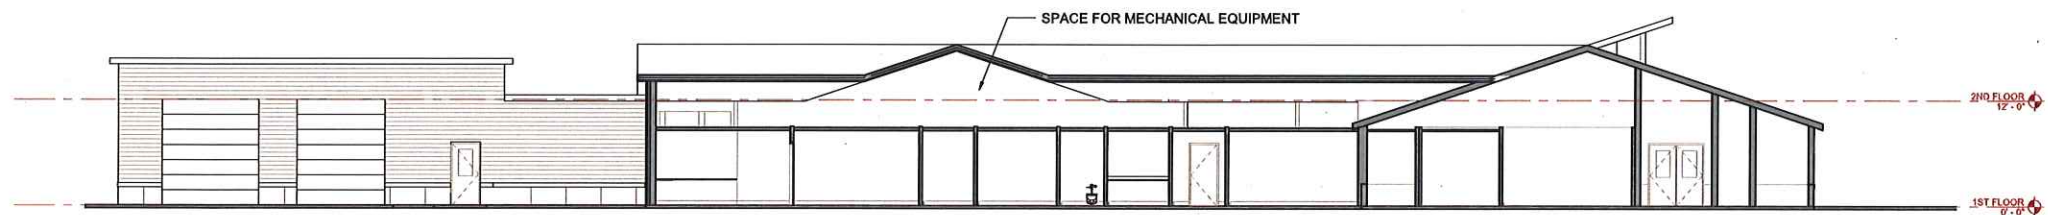

B1 BUILDING SECTION
SCALE: 1/8" = 1'-0"

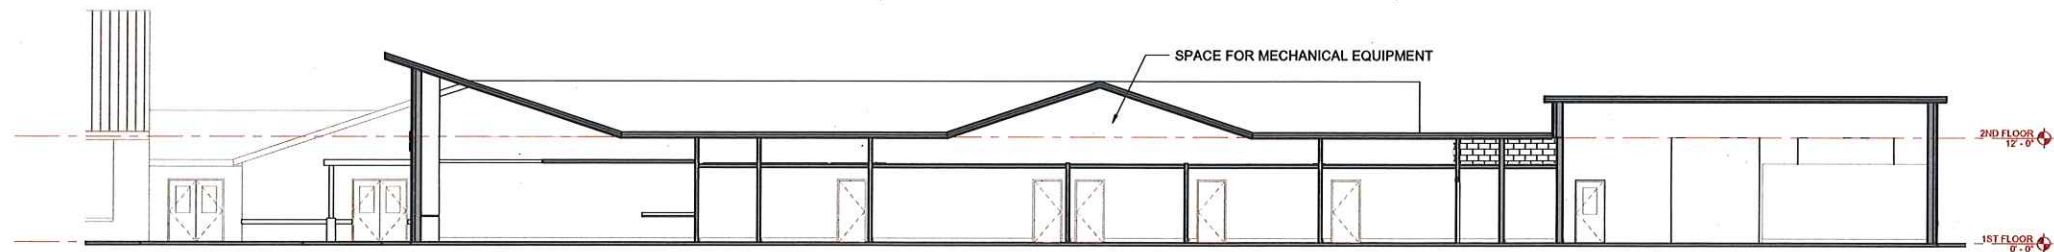

A1 BUILDING SECTION
SCALE: 1/8" = 1'-0"







